



TYPICAL MID-BLOCK SECTION A-A

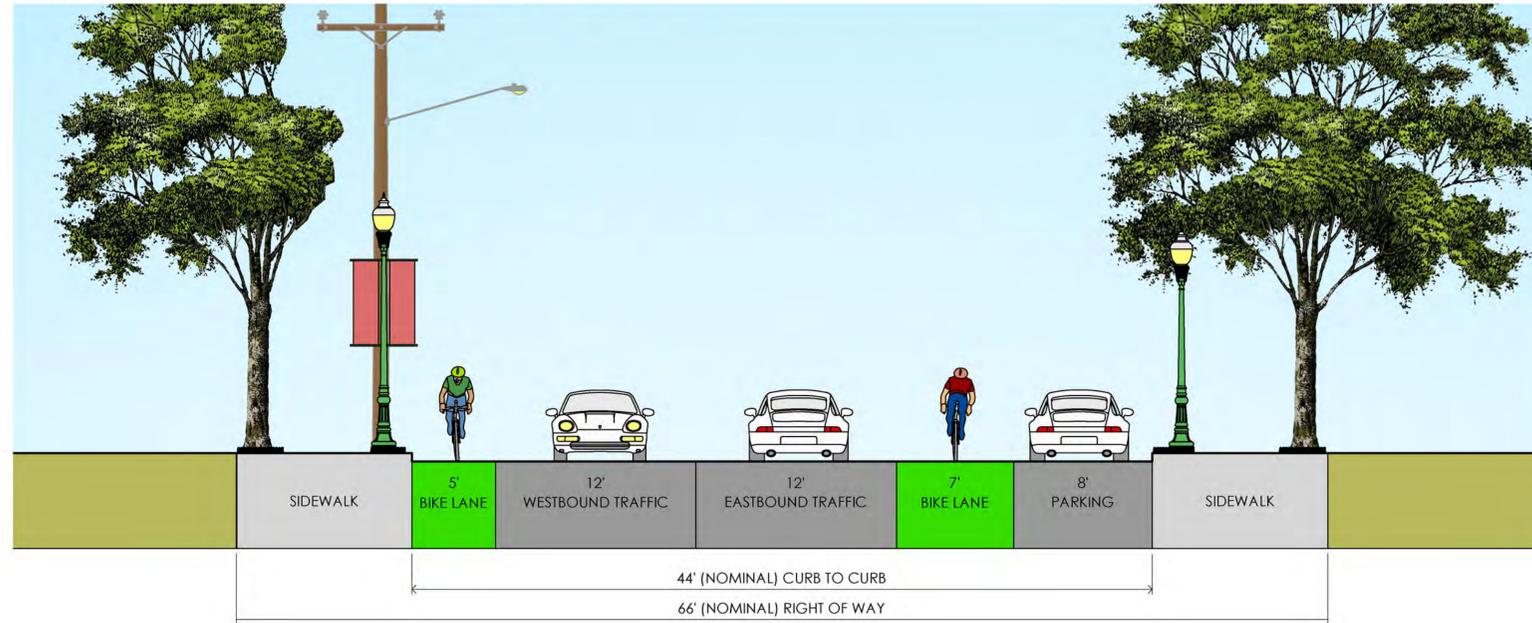

CONCEPTUAL PLAN

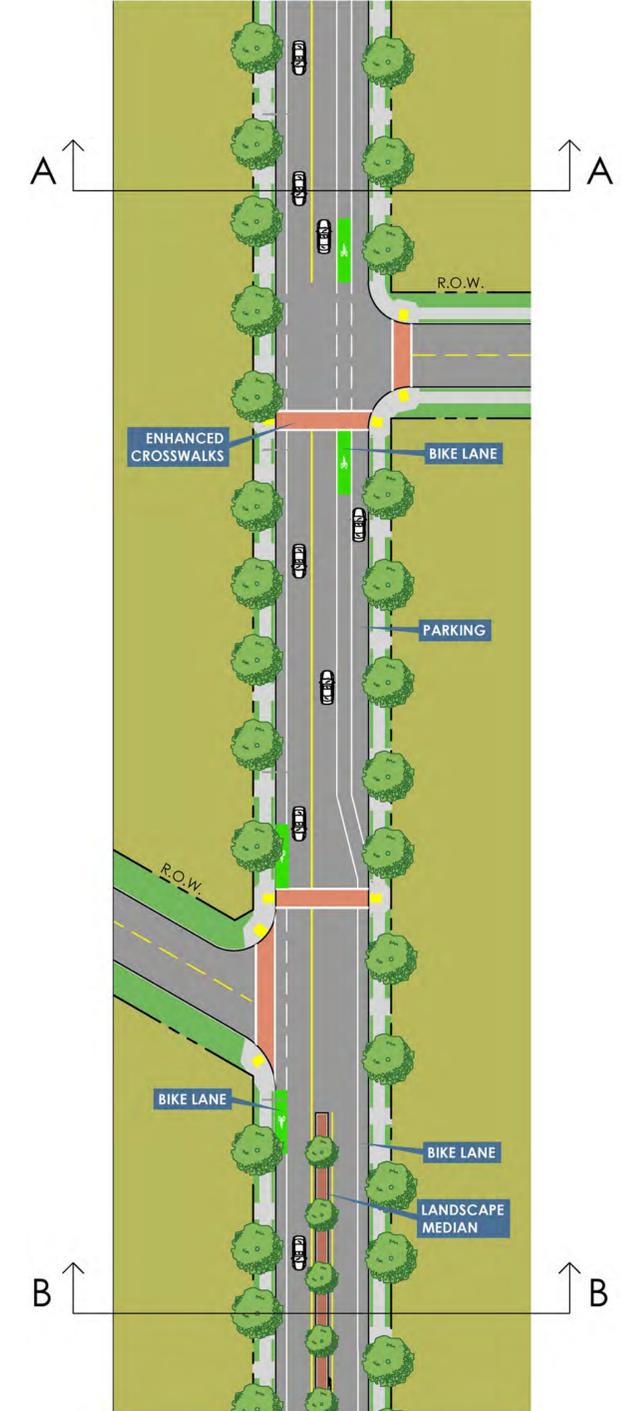

TYPICAL MID-BLOCK SECTION B-B

